


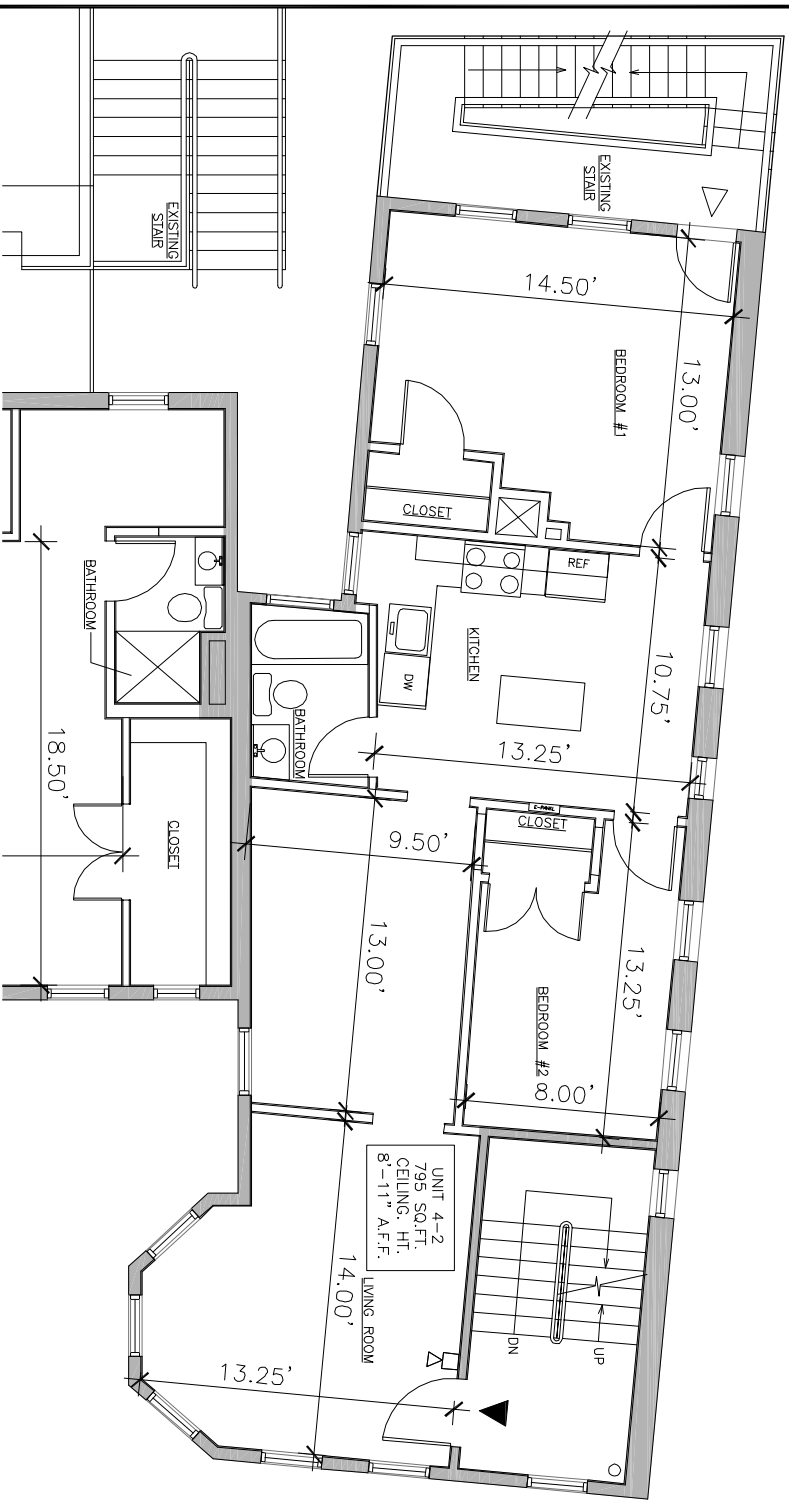


▲ PRIMARY EXIT
 ▽ SECONDARY EXIT

CEILING HEIGHT
8'-11" A.F.F.

SECOND FLOOR PLAN (UNIT 4-2)

SCALE: 1/8" = 1'-0"

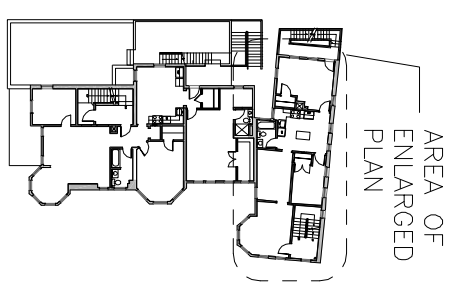

I CERTIFY TO THE BEST OF MY KNOWLEDGE, INFORMATION AND BELIEF THAT THIS PLAN FULLY AND ACCURATELY DEPICTS THE EXISTING UNITS, THE LAYOUT OF THE UNIT, ITS LOCATION, DIMENSIONS, APPROXIMATE AREA, MAIN ENTRANCE AND IMMEDIATE COMMON AREA TO WHICH IT HAS ACCESS.

KEY PLAN

SCALE: 1" = 50'-0"

PROJECT:

DRAWN BY:

NUMBER:

CRAMER ▣ LEVINE



& C O M P A N Y
 A R C H I T E C T S
 20 HAMPDEN DRIVE, SUITE 1 - EASTON, MA 02375
 TEL (508) 230-2466 FAX (508) 230-2811

MARSHALL STICKNEY L.L.C.

87 MARSHALL STREET
 SOMERVILLE, MA

tn, cz, bc

JOB # 03-104
 DATE: 2/20/07

CAD FILE:

A2.2