



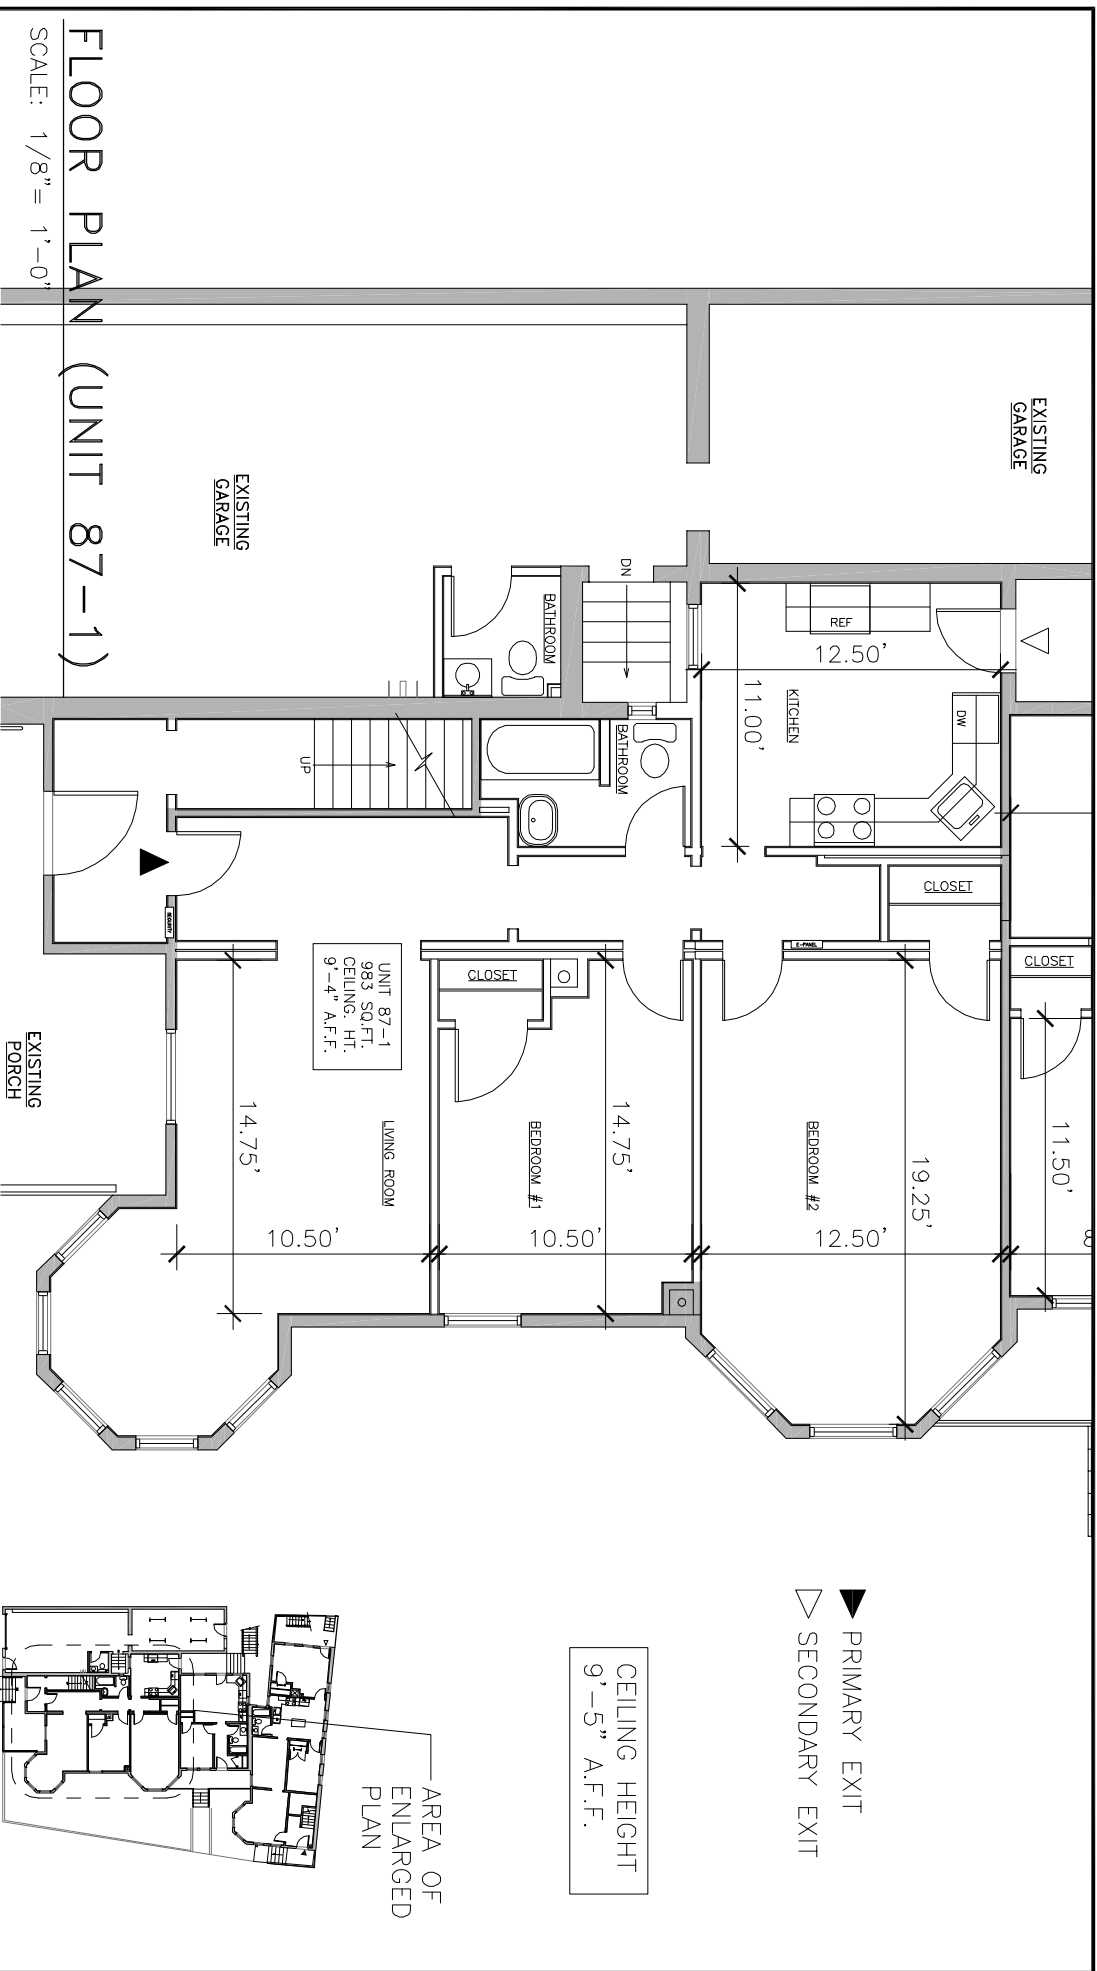

I CERTIFY TO THE BEST OF MY KNOWLEDGE, INFORMATION AND BELIEF THAT THIS PLAN FULLY AND ACCURATELY DEPICTS THE EXISTING UNITS, THE LAYOUT OF THE UNIT, ITS LOCATION, DIMENSIONS, APPROXIMATE AREA, MAIN ENTRANCE AND IMMEDIATE COMMON AREA TO WHICH IT HAS ACCESS.

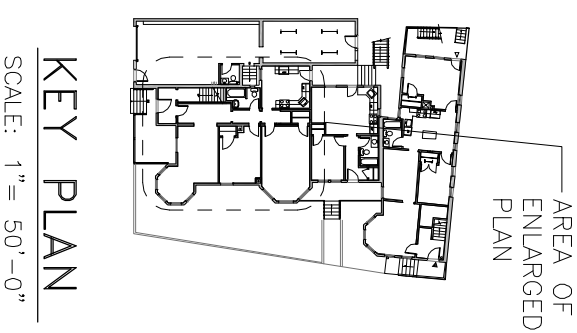

CRAMER & LEVINE
ARCHITECTS
20 HAMPDEN DRIVE, SUITE 1 - EASTON, MA 02375
TEL (508) 230-2466 FAX (508) 230-2811

PROJECT:
MARSHALL STICKNEY L.L.C.
87 MARSHALL STREET
SOMERVILLE, MA

DRAWN BY:
tm, cz, bc
JOB #
03-104
DATE:
2/20/07
CAD FILE:

NUMBER:

A11